



PLANIMETRIA SH 1: 100

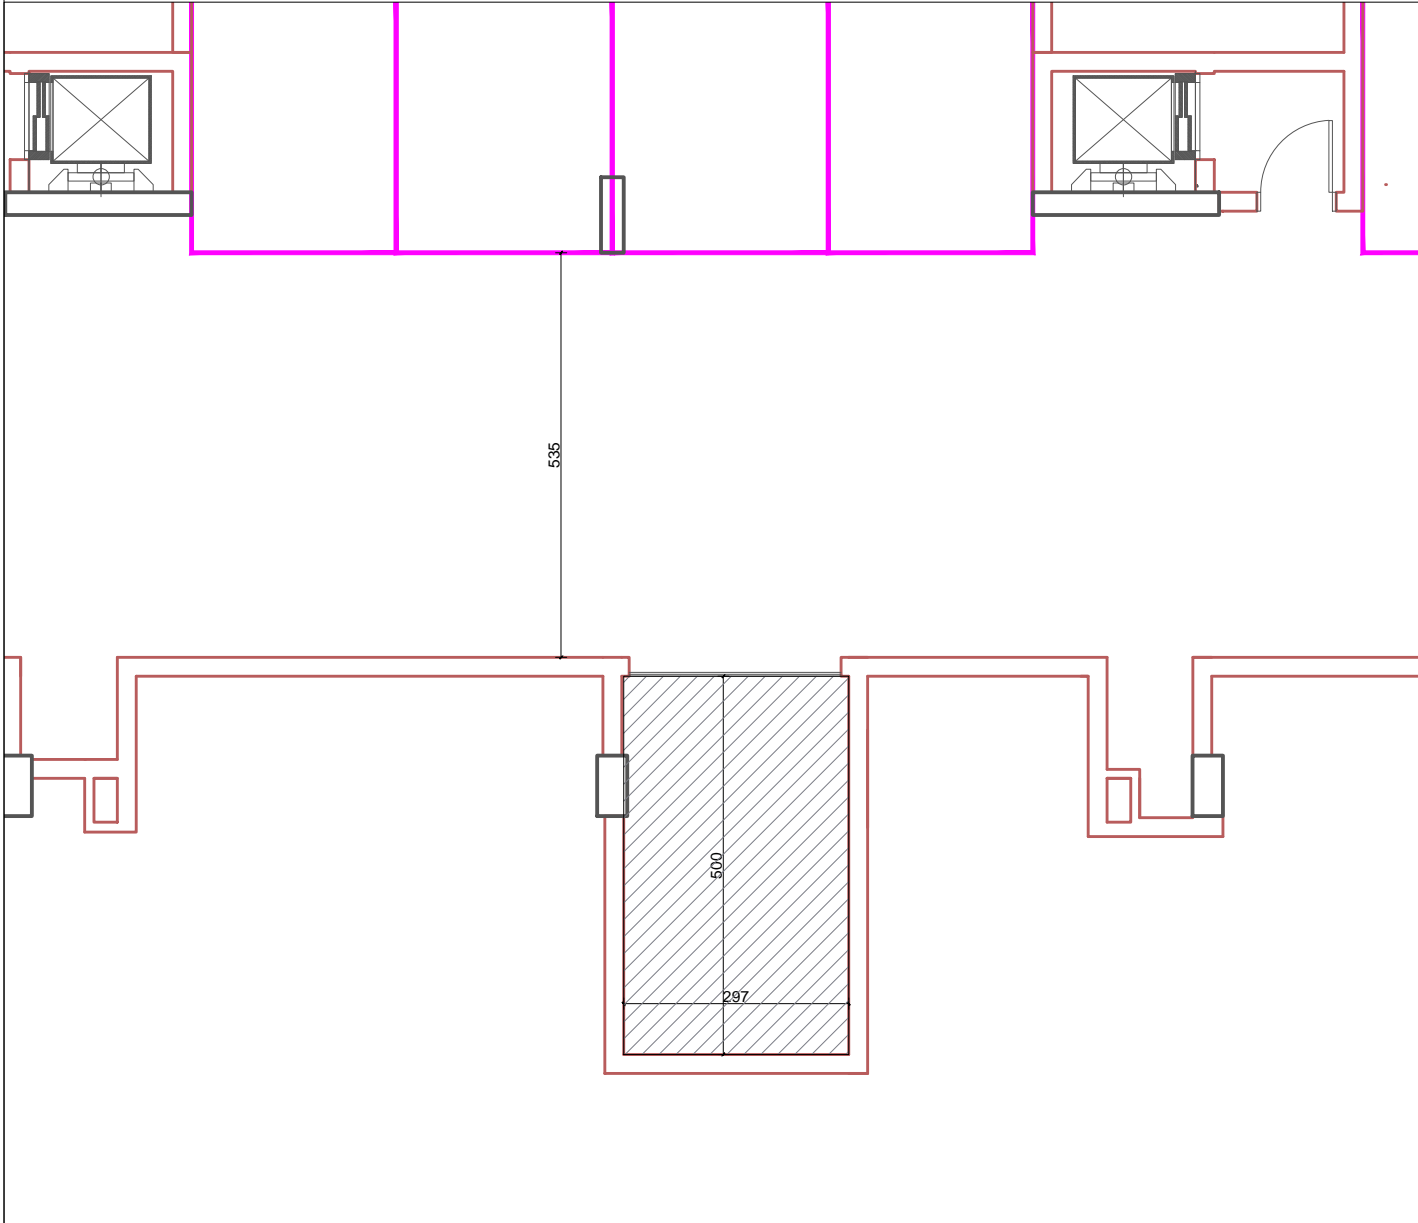

PLANI I VENDOSJES SH 1: 1500

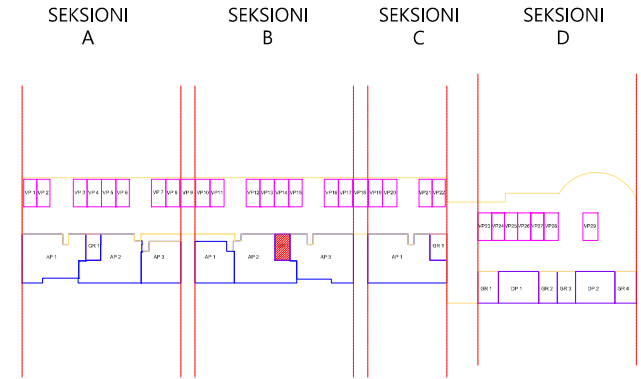

ANALIZA E SIPERFAQEVE

GARAZH 1,KATI -1, SEKSIONI B

TIPI	GR
SIPERFAQE GARAZHI	15.8M ²

OBJEKTI

BANESE ME 3 KATE DHE 2 KAT NEN TOKE NE L."UJE I FTOHTE",VLORE

GARAZH 1 KATI -1 SEKSIONI B

INVESTITOR

"HEL-PET" shpk

GR