



PLANIMETRIA SH 1: 100

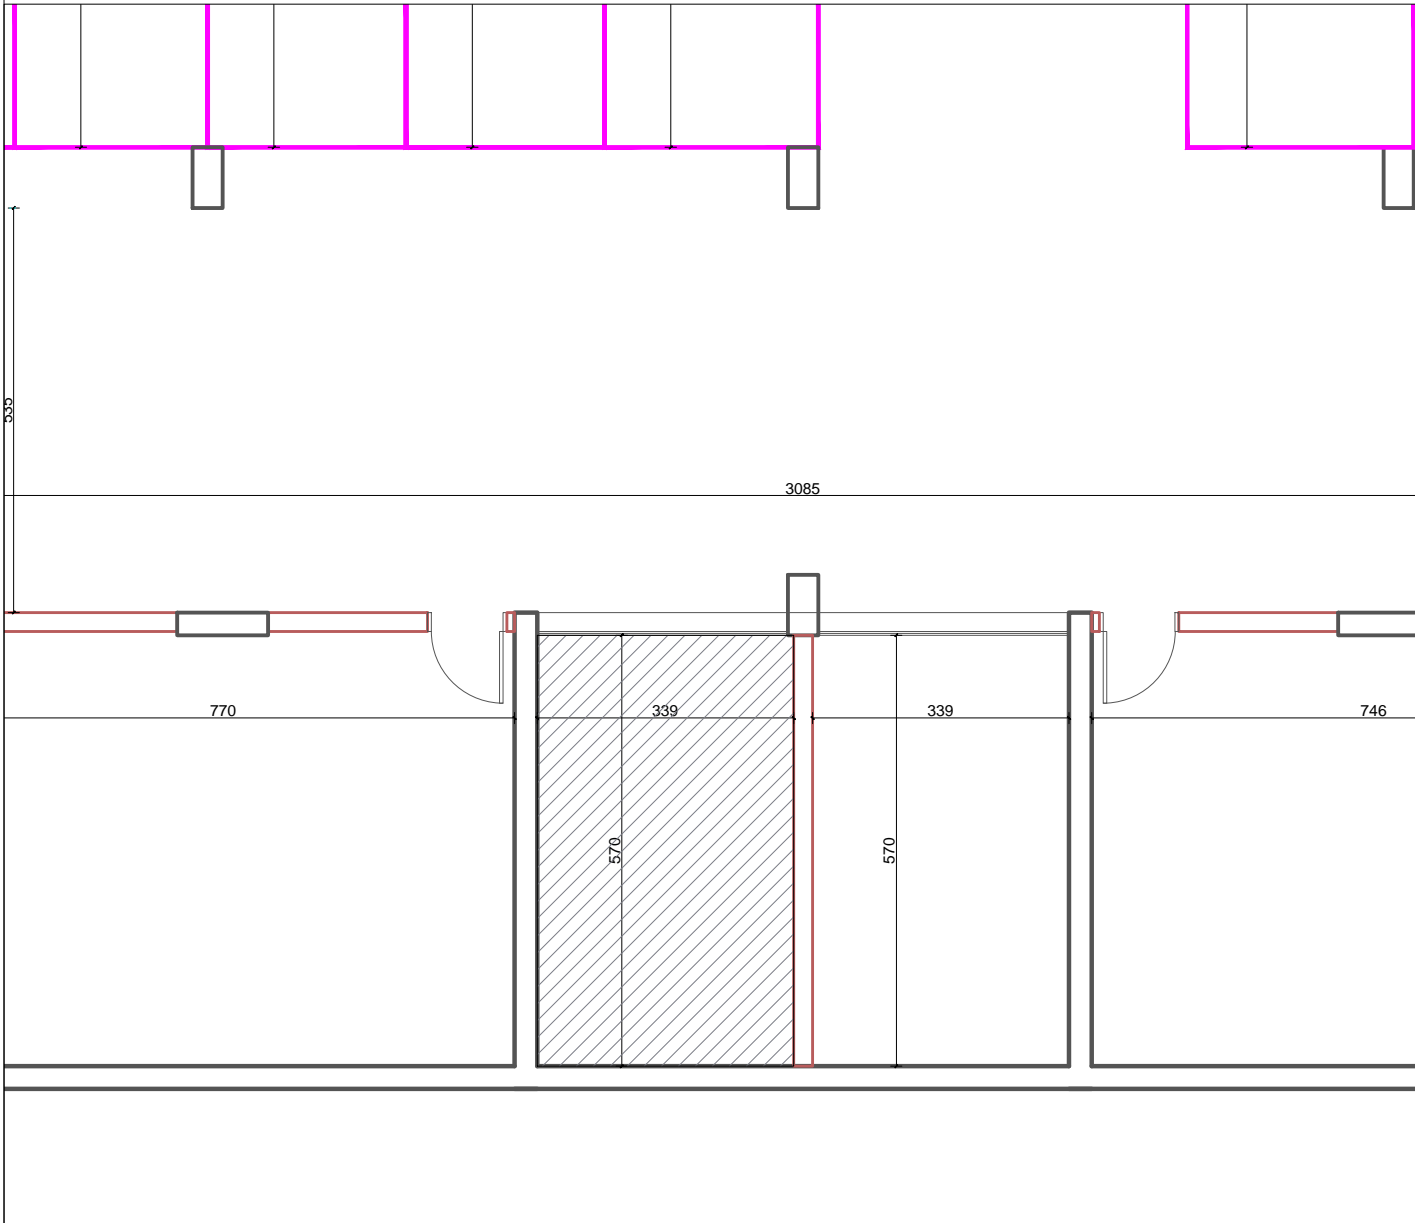

PLANI I VENDOSJES SH 1: 1500

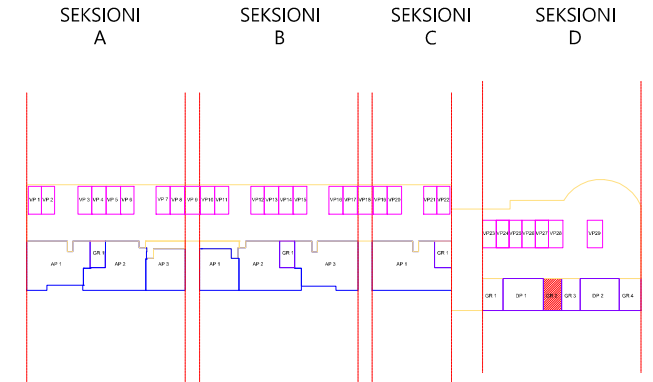

ANALIZA E SIPERFAQEVE

GARAZH 2,KATI -1, SEKSIONI D

TIPI	GR
SIPERFAQE GARAZHI	23M ²

OBJEKTI

BANESE ME 3 KATE DHE 2 KAT NEN TOKE NE L."UJE I FTOHTE",VLORE

GARAZH 2 KATI -1 SEKSIONI D

INVESTITOR

"HEL-PET" shpk

GR