
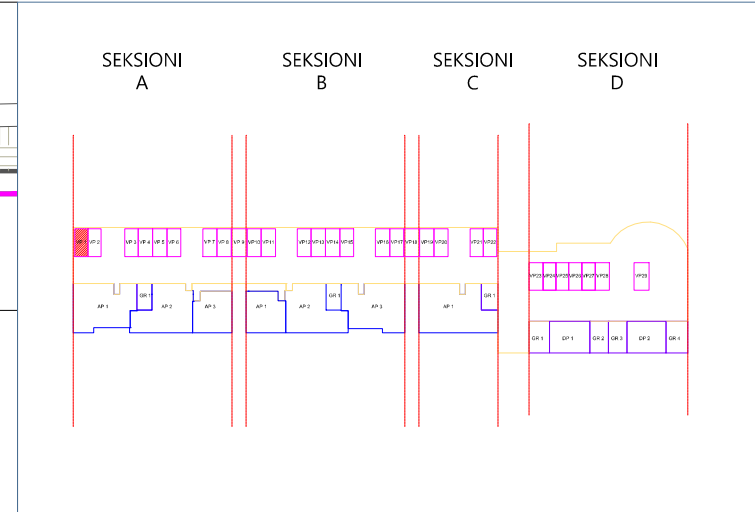


PLANIMETRIA SH 1: 100

PLANI I VENDOSJES SH 1: 1500

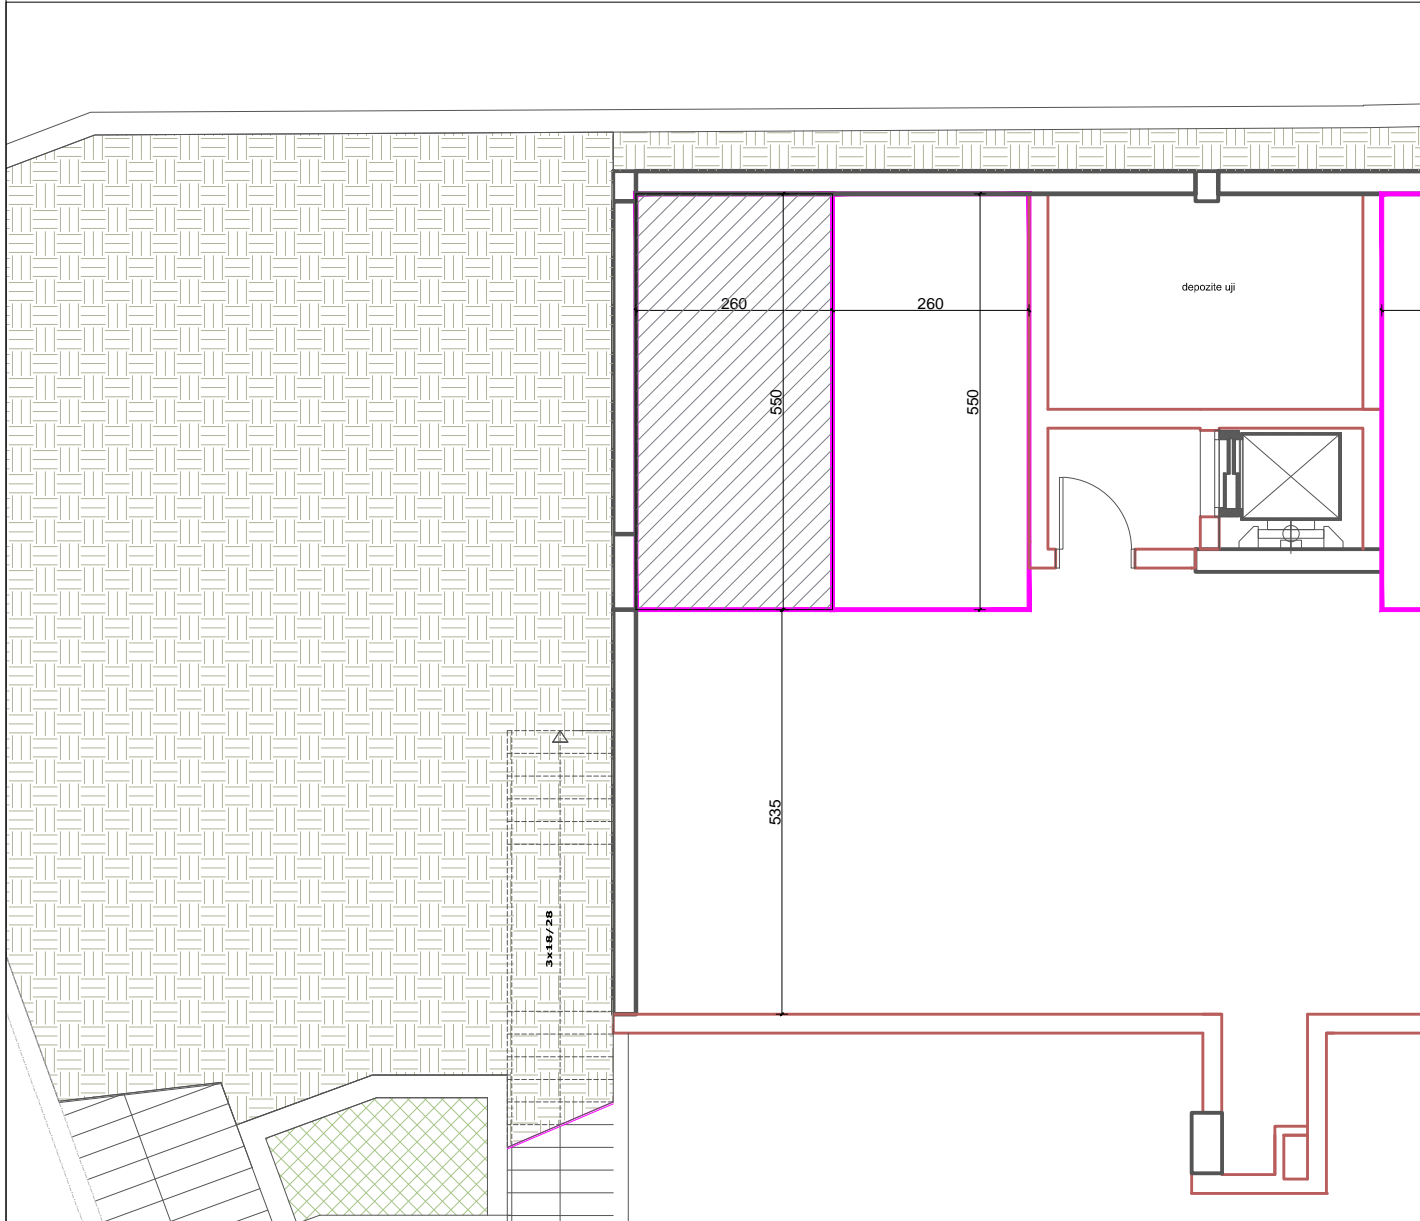

ANALIZA E SIPERFAQEVE

VENDPARKIM 1,KATI -1, SEKSIONI A	
TIPI	VP
SIPERFAQE VENDPARKIMI	14.3M ²

OBJEKTI

BANESE ME 3 KATE DHE 2 KAT NEN TOKE NE L."UJE I FTOHTE",VLORE

VENDPARKIM 1 KATI -1 SEKSIONI A

INVESTITOR

"HEL-PET" shpk

VP