


PLANIMETRIA SH 1: 100

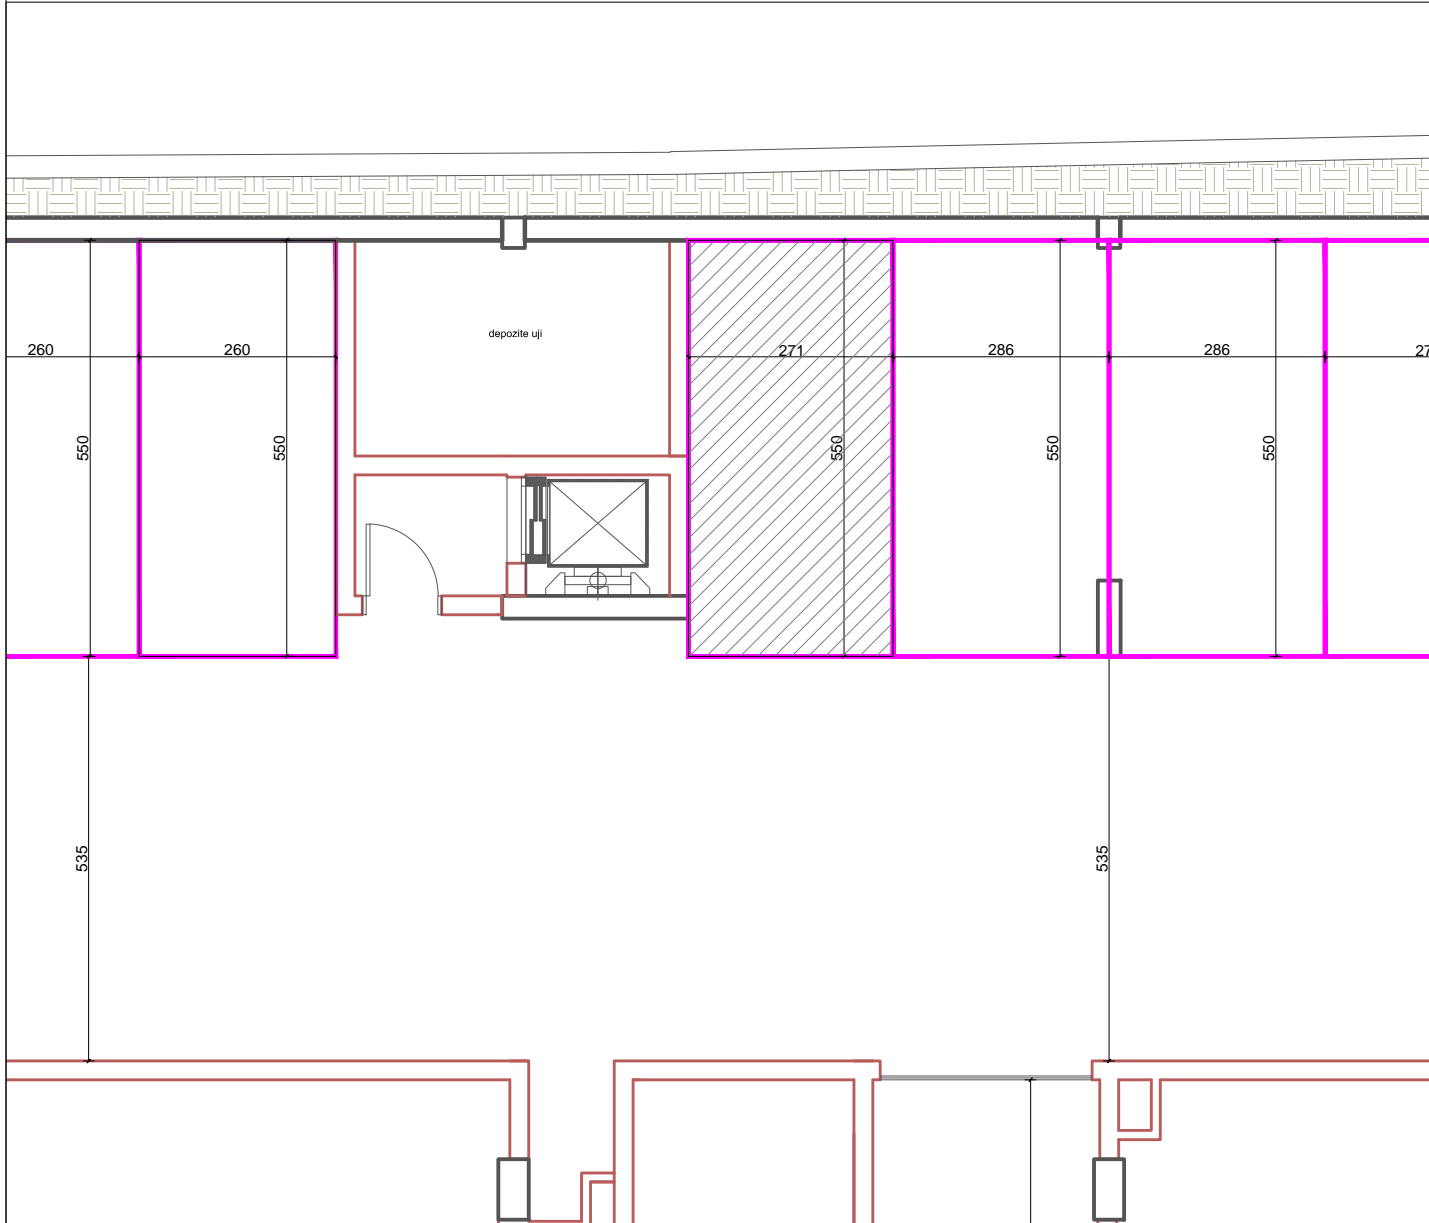


PLANI I VENDOSJES SH 1: 1500

SEKSIONI
A

SEKSIONI
B

SEKSIONI
C

SEKSIONI
D

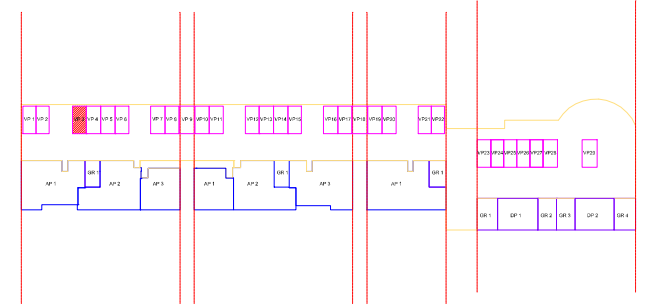

ANALIZA E SIPERFAQEVE

VENDPARKIM 3,KATI -1, SEKSIONI A

TIPI	VP
SIPERFAQE VENDPARKIMI	14.9M ²

OBJEKTI

BANESE ME 3 KATE DHE 2 KAT NEN TOKE NE L."UJE I FTOHTE",VLORE

VENDPARKIM 3 KATI -1 SEKSIONI A

INVESTITOR

"HEL-PET" shpk

VP