
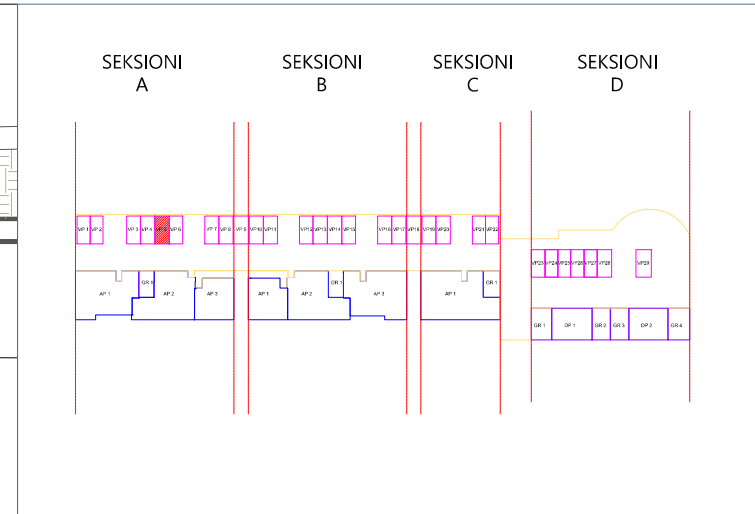


PLANIMETRIA SH 1: 100

PLANI I VENDOSJES SH 1: 1500

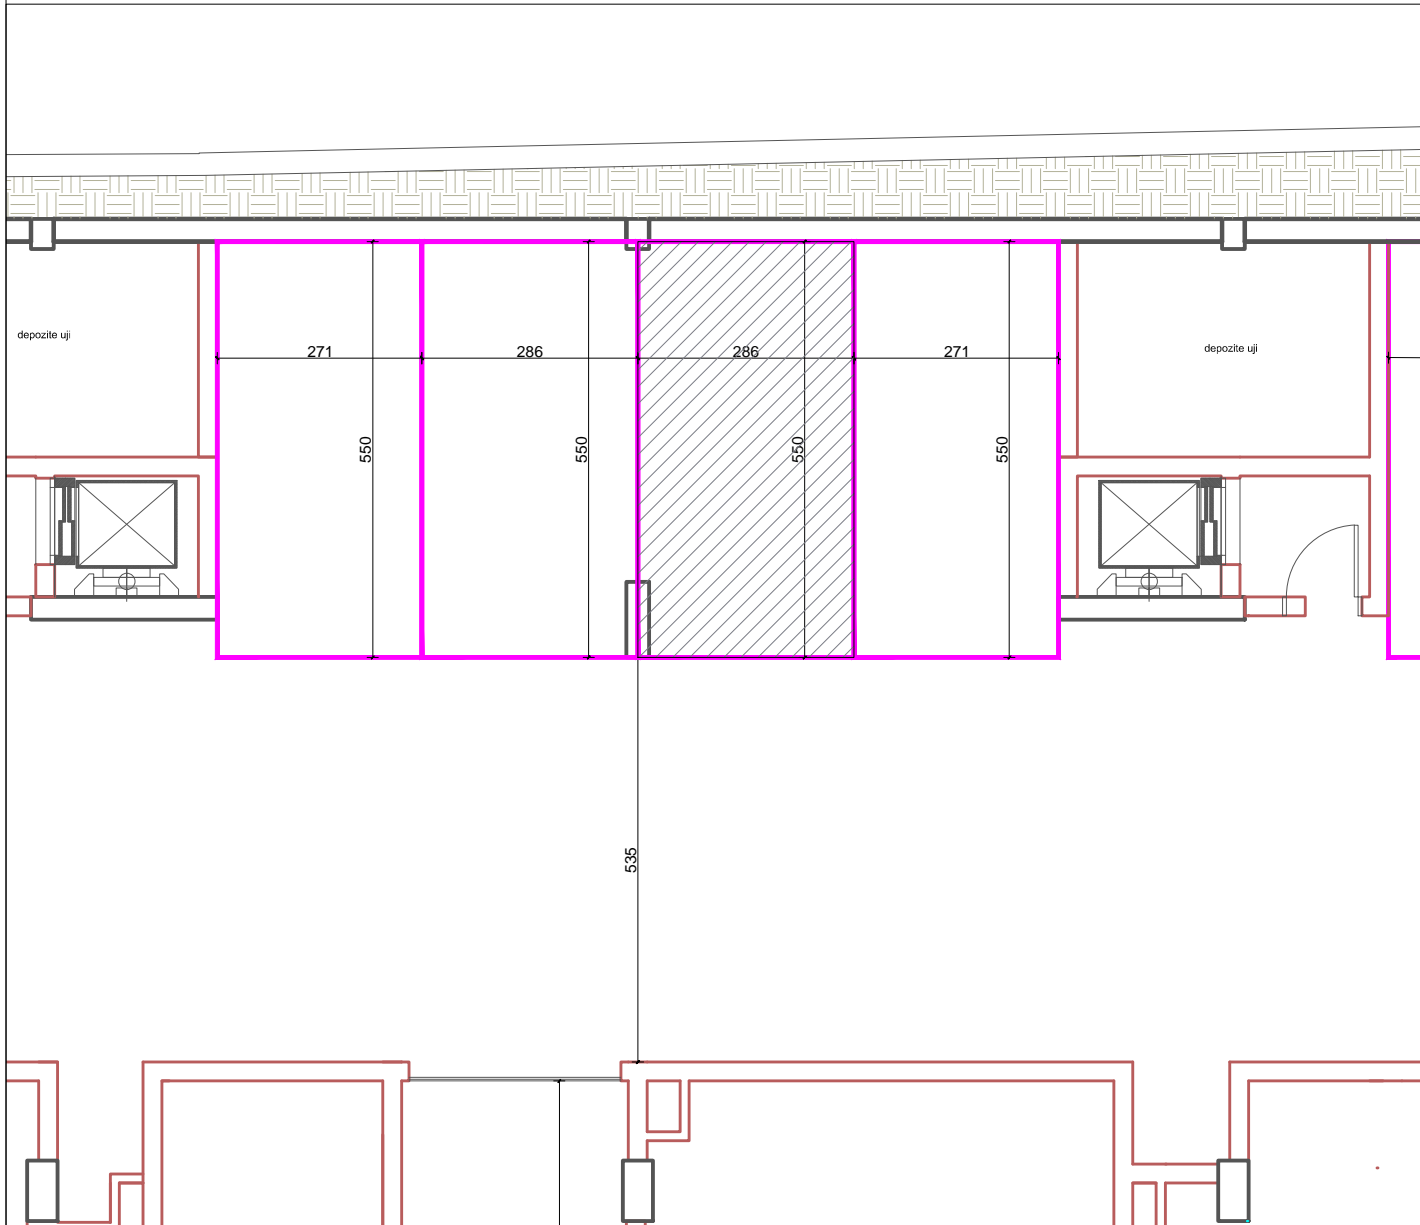

ANALIZA E SIPERFAQEVE

VENDPARKIM 5,KATI -1, SEKSIONI A

TIPI	VP
SIPERFAQE VENDPARKIMI	15.7M ²

OBJEKTI

BANESE ME 3 KATE DHE 2 KAT NEN TOKE NE L."UJE I FTOHTE",VLORE

VENDPARKIM 5 KATI -1 SEKSIONI A

INVESTITOR

"HEL-PET" shpk

VP