
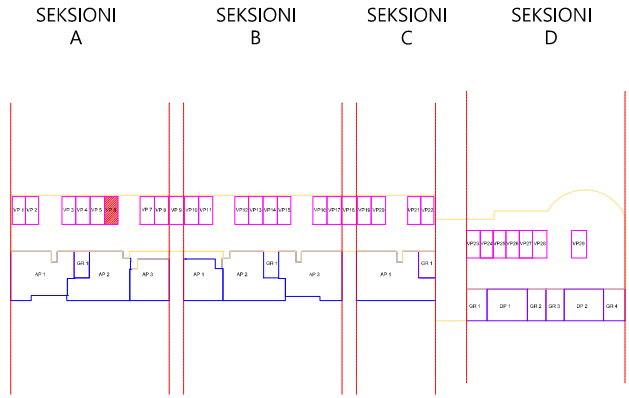


# PLANIMETRIA SH 1: 100

# PLANI I VENDOSJES SH 1: 1500

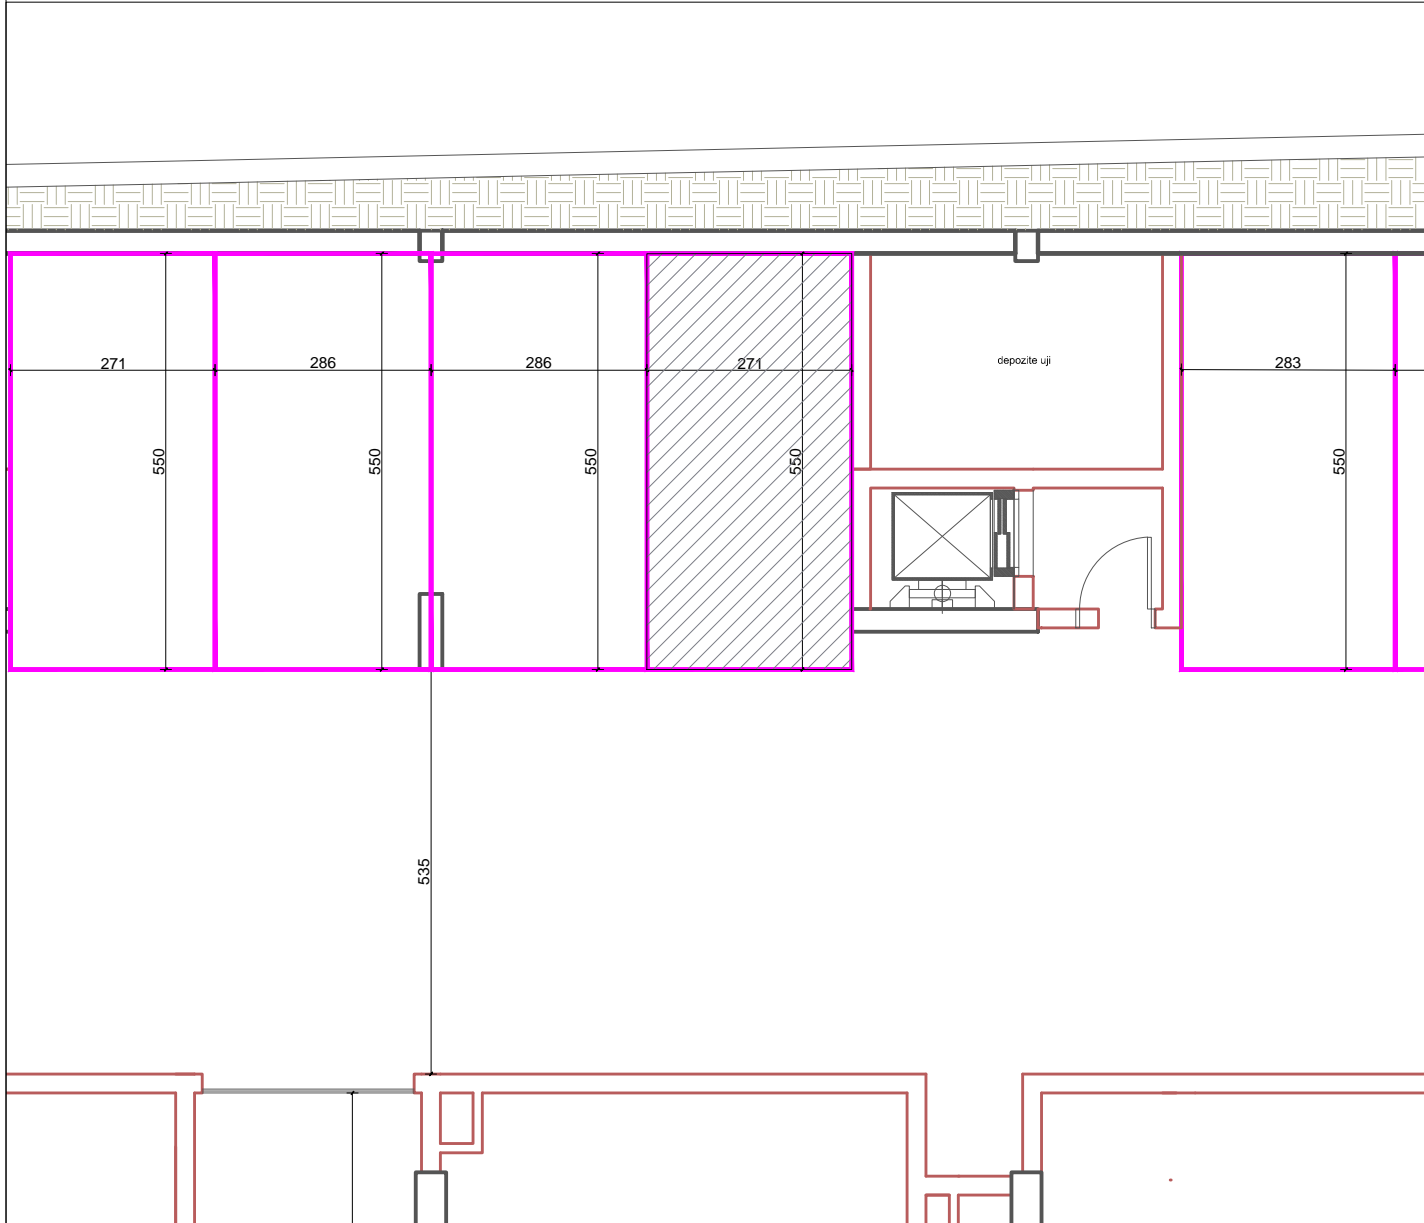

## ANALIZA E SIPERFAQEVE

### VENDPARKIM 6,KATI -1, SEKSIONI A

TIPI	VP
SIPERFAQE VENDPARKIMI	14.9M <sup>2</sup>

OBJEKTI

BANESE ME 3 KATE DHE 2 KAT NEN TOKE NE L."UJE I FTOHTE",VLORE

VENDPARKIM 6 KATI -1 SEKSIONI A

INVESTITOR

"HEL-PET" shpk

VP