
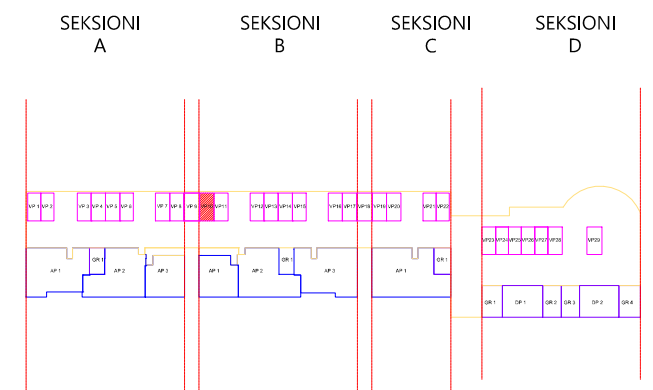


PLANIMETRIA SH 1: 100

PLANI I VENDOSJES SH 1: 1500

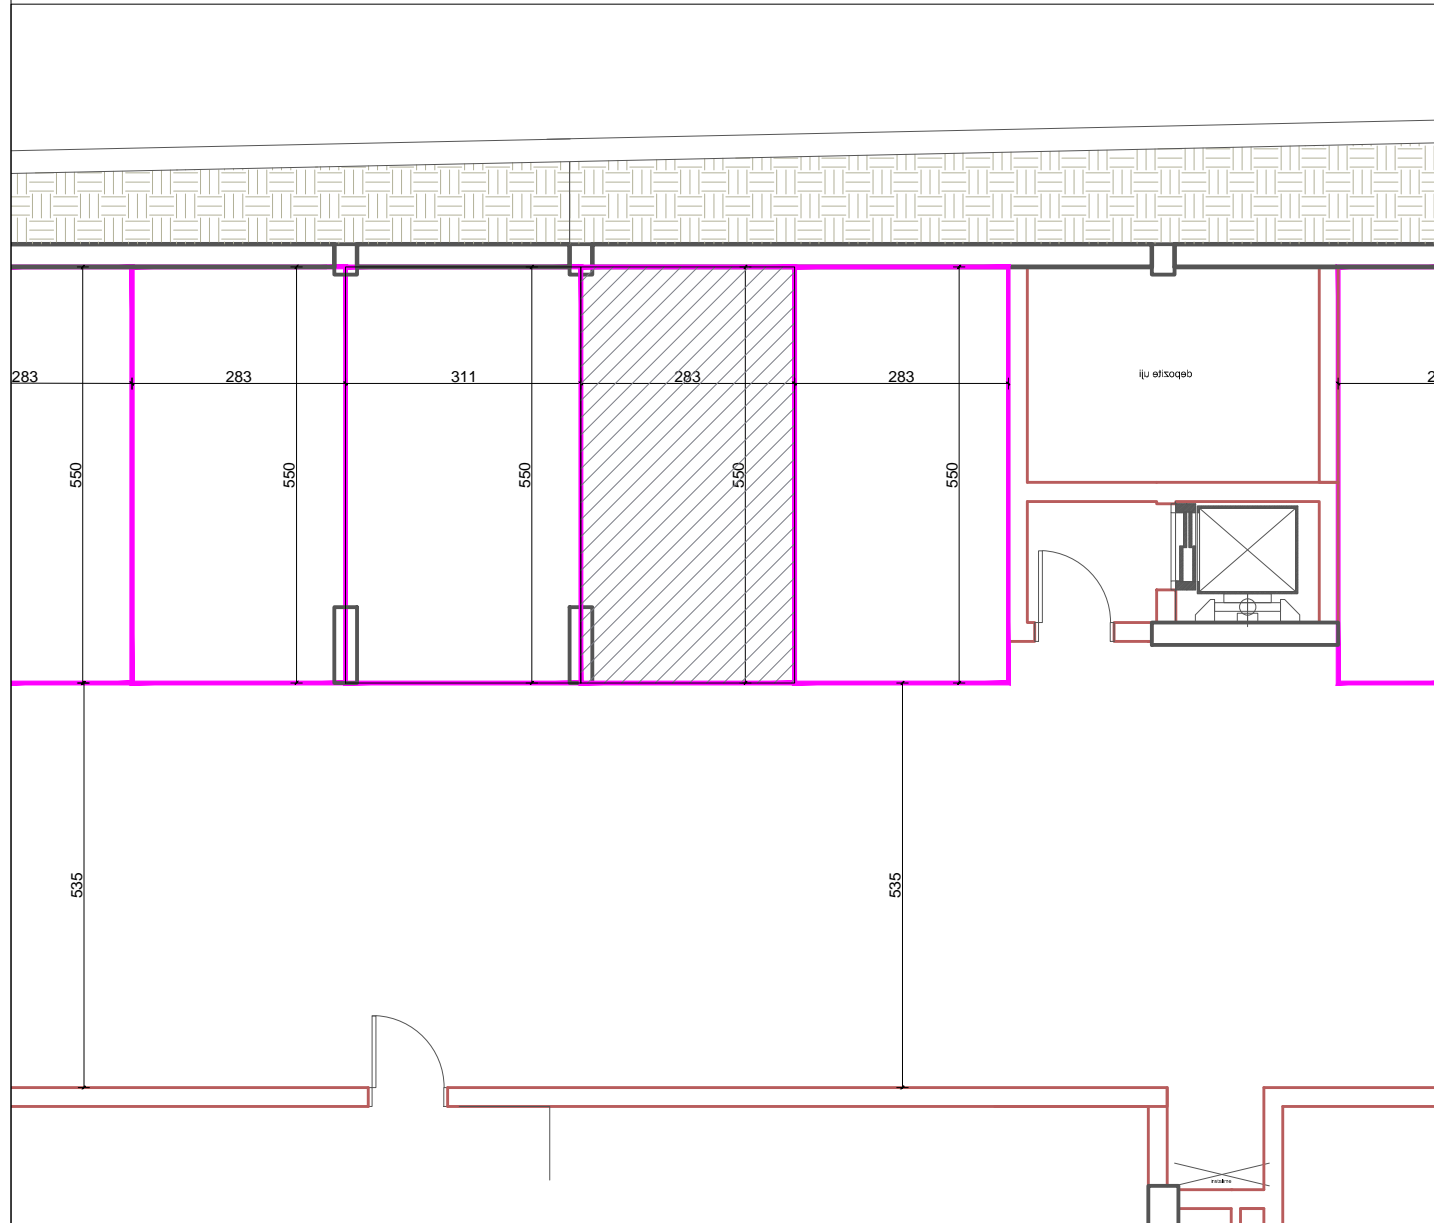

ANALIZA E SIPERFAQEVE

VENDPARKIM 10,KATI -1, SEKSIONI B	
TIPI	VP
SIPERFAQE VENDPARKIMI	15.5M ²

OBJEKTI BANESE ME 3 KATE DHE 2 KAT NEN TOKE NE L."UJE I FTOHTE",VLORE

VENDPARKIM 10 KATI -1 SEKSIONI B

INVESTITOR "HEL-PET" shpk

VP