



PLANIMETRIA SH 1: 100

PLANI I VENDOSJES SH 1: 1500

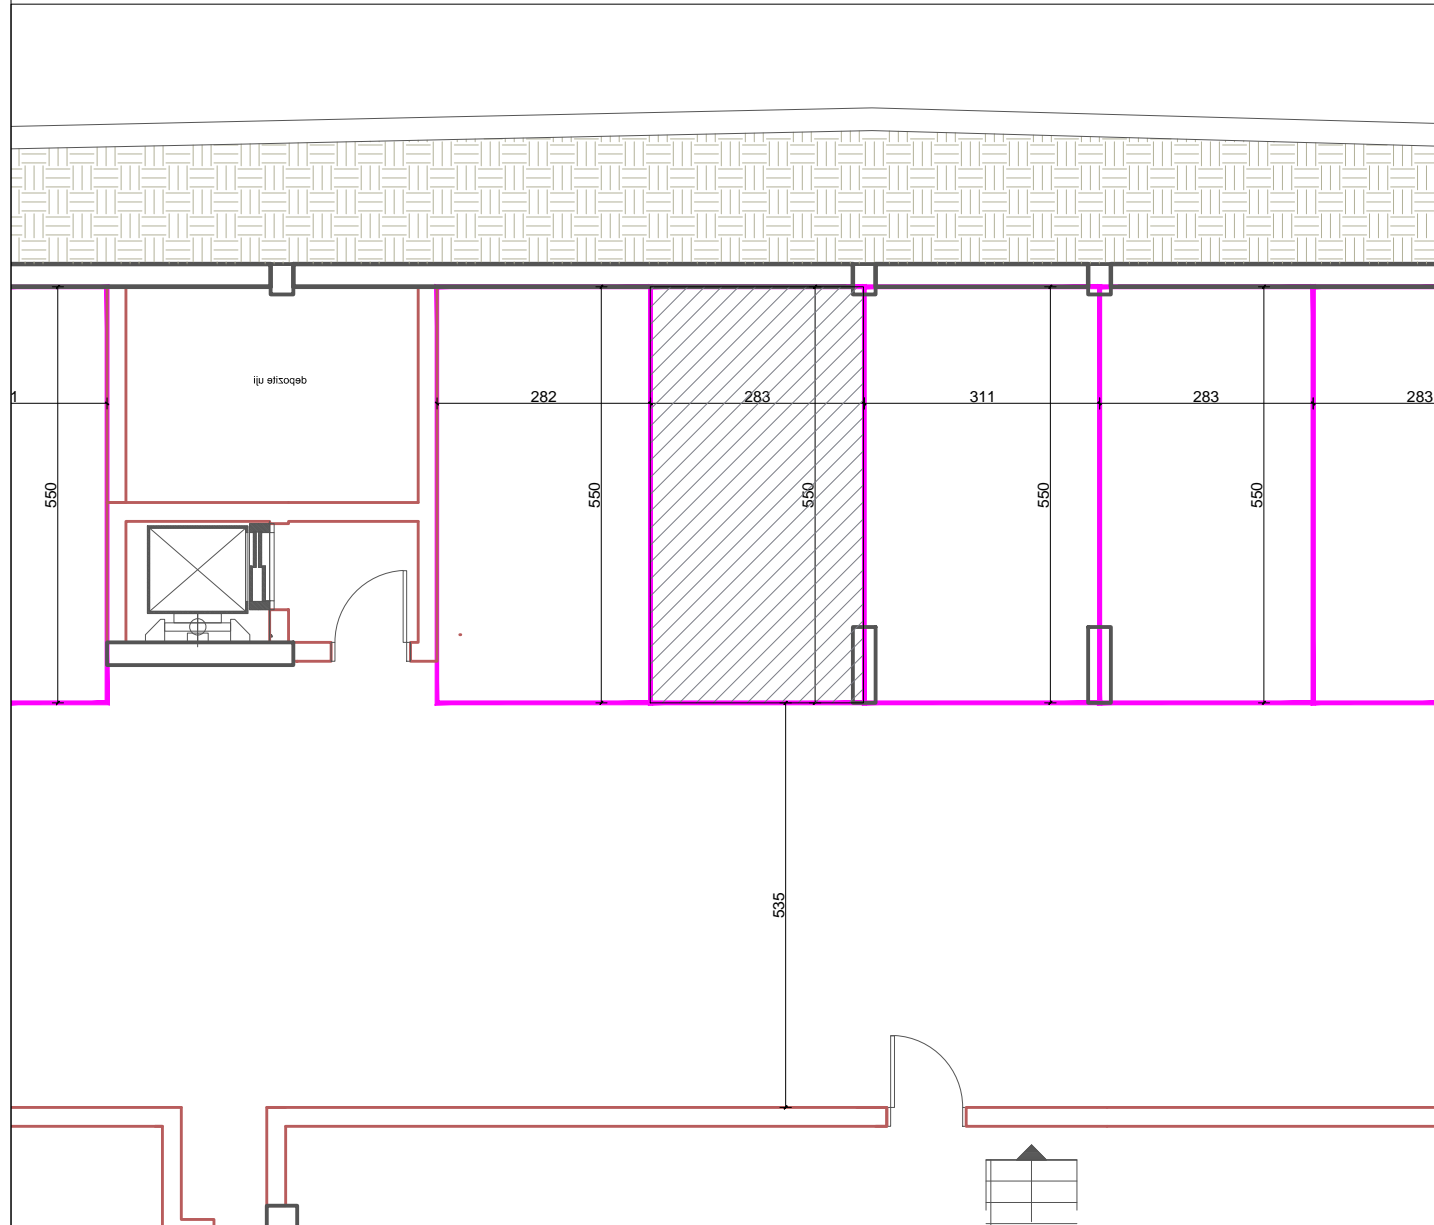

SEKSIONI A SEKSIONI B SEKSIONI C SEKSIONI D

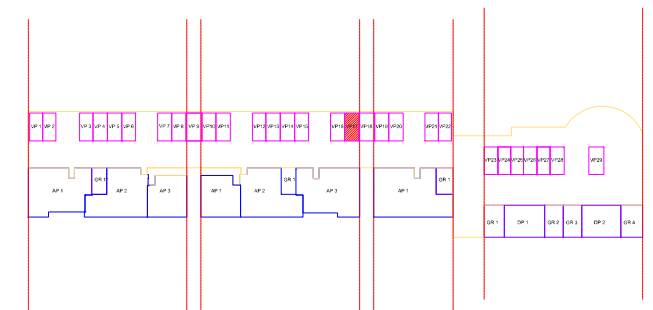

ANALIZA E SIPERFAQEVE

VENDPARKIM 17,KATI -1, SEKSIONI B	
TIPI	VP
SIPERFAQE VENDPARKIMI	15.5M ²

OBJEKTI BANESE ME 3 KATE DHE 2 KAT NEN TOKE NE L."UJE I FTOHTE",VLORE

VENDPARKIM 17 KATI -1 SEKSIONI B

INVESTITOR "HEL-PET" shpk

VP