



PLANIMETRIA SH 1: 100

PLANI I VENDOSJES SH 1: 1500

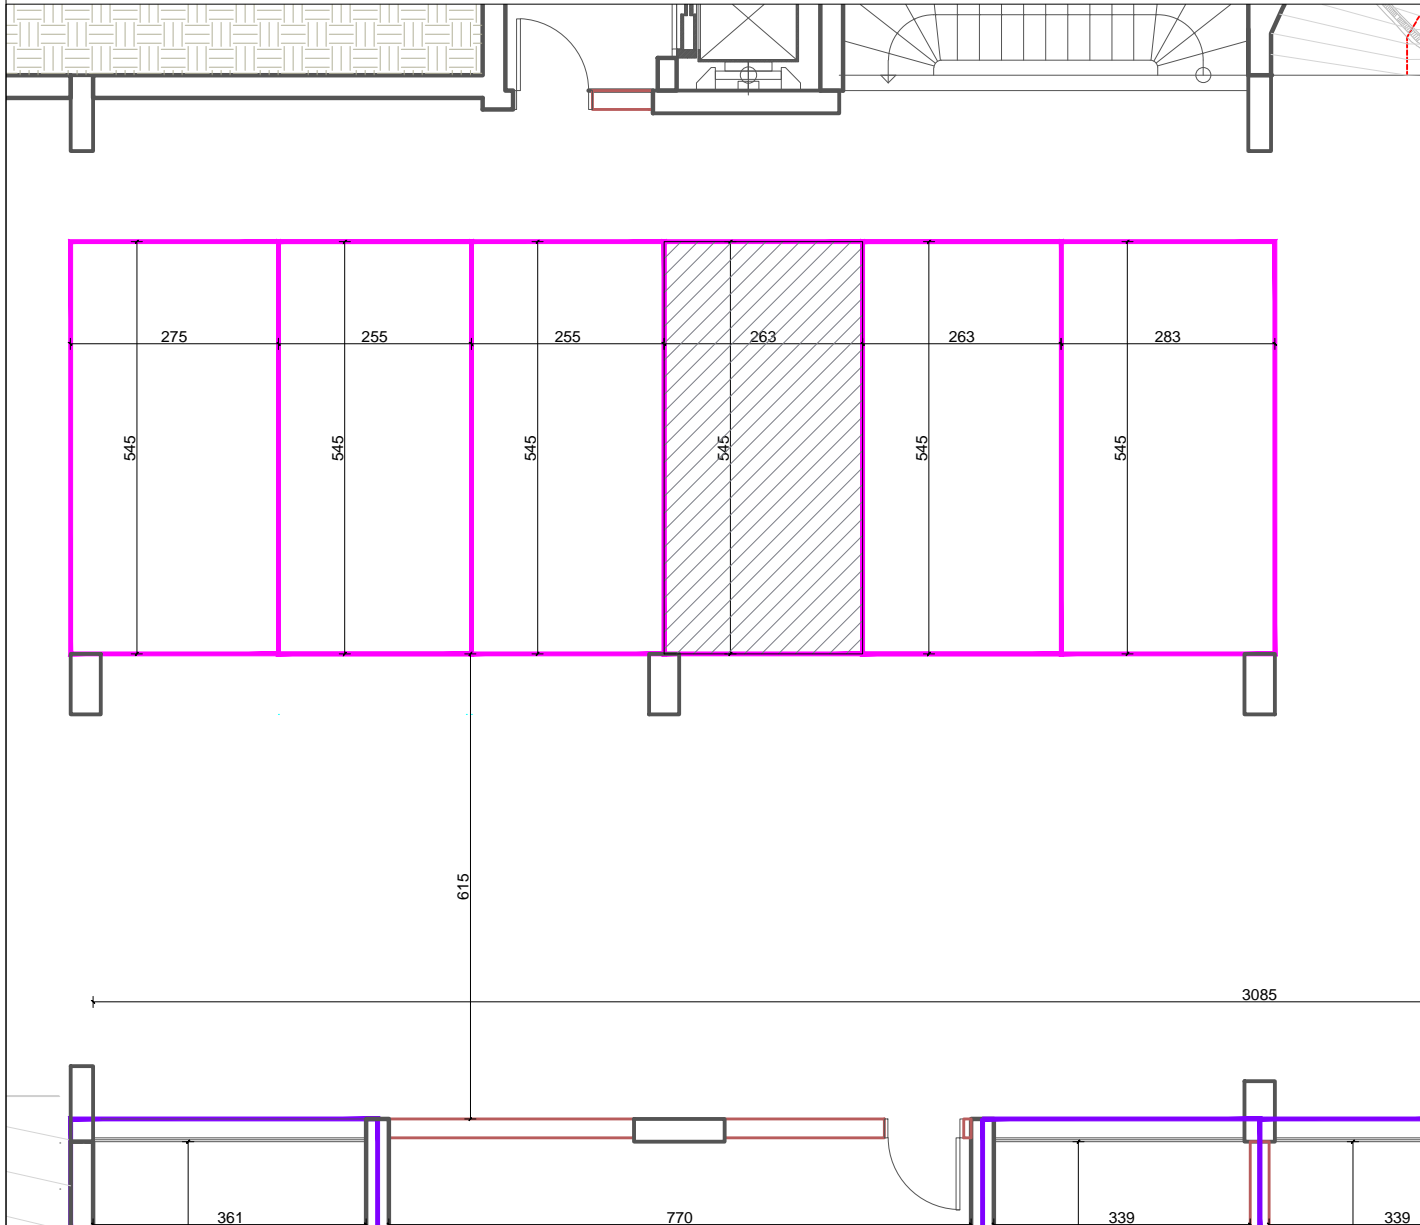

SEKSIONI A      SEKSIONI B      SEKSIONI C      SEKSIONI D

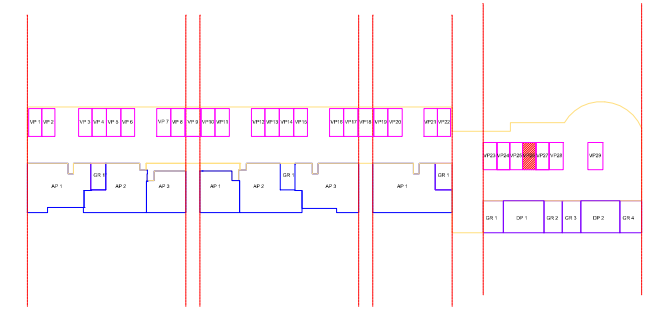

ANALIZA E SIPERFAQEVE

VENDPARKIM 26,KATI -1, SEKSIONI D

TIPI	VP
SIPERFAQE VENDPARKIMI	14.3M <sup>2</sup>

OBJEKTI

BANESE ME 3 KATE DHE 2 KAT NEN TOKE NE L."UJE I FTOHTE",VLORE

VENDPARKIM 26 KATI -1 SEKSIONI D

INVESTITOR

"HEL-PET" shpk

VP