
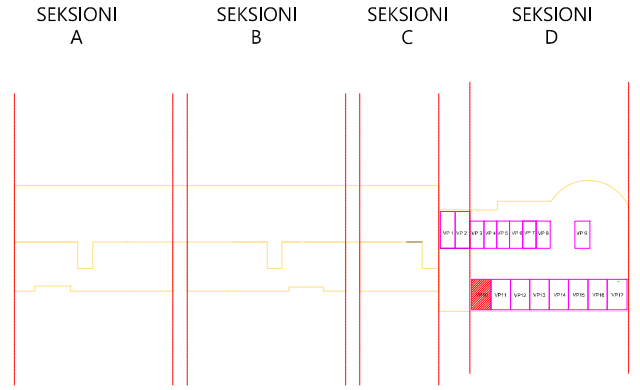


PLANIMETRIA SH 1: 100

PLANI I VENDOSJES SH 1: 1500

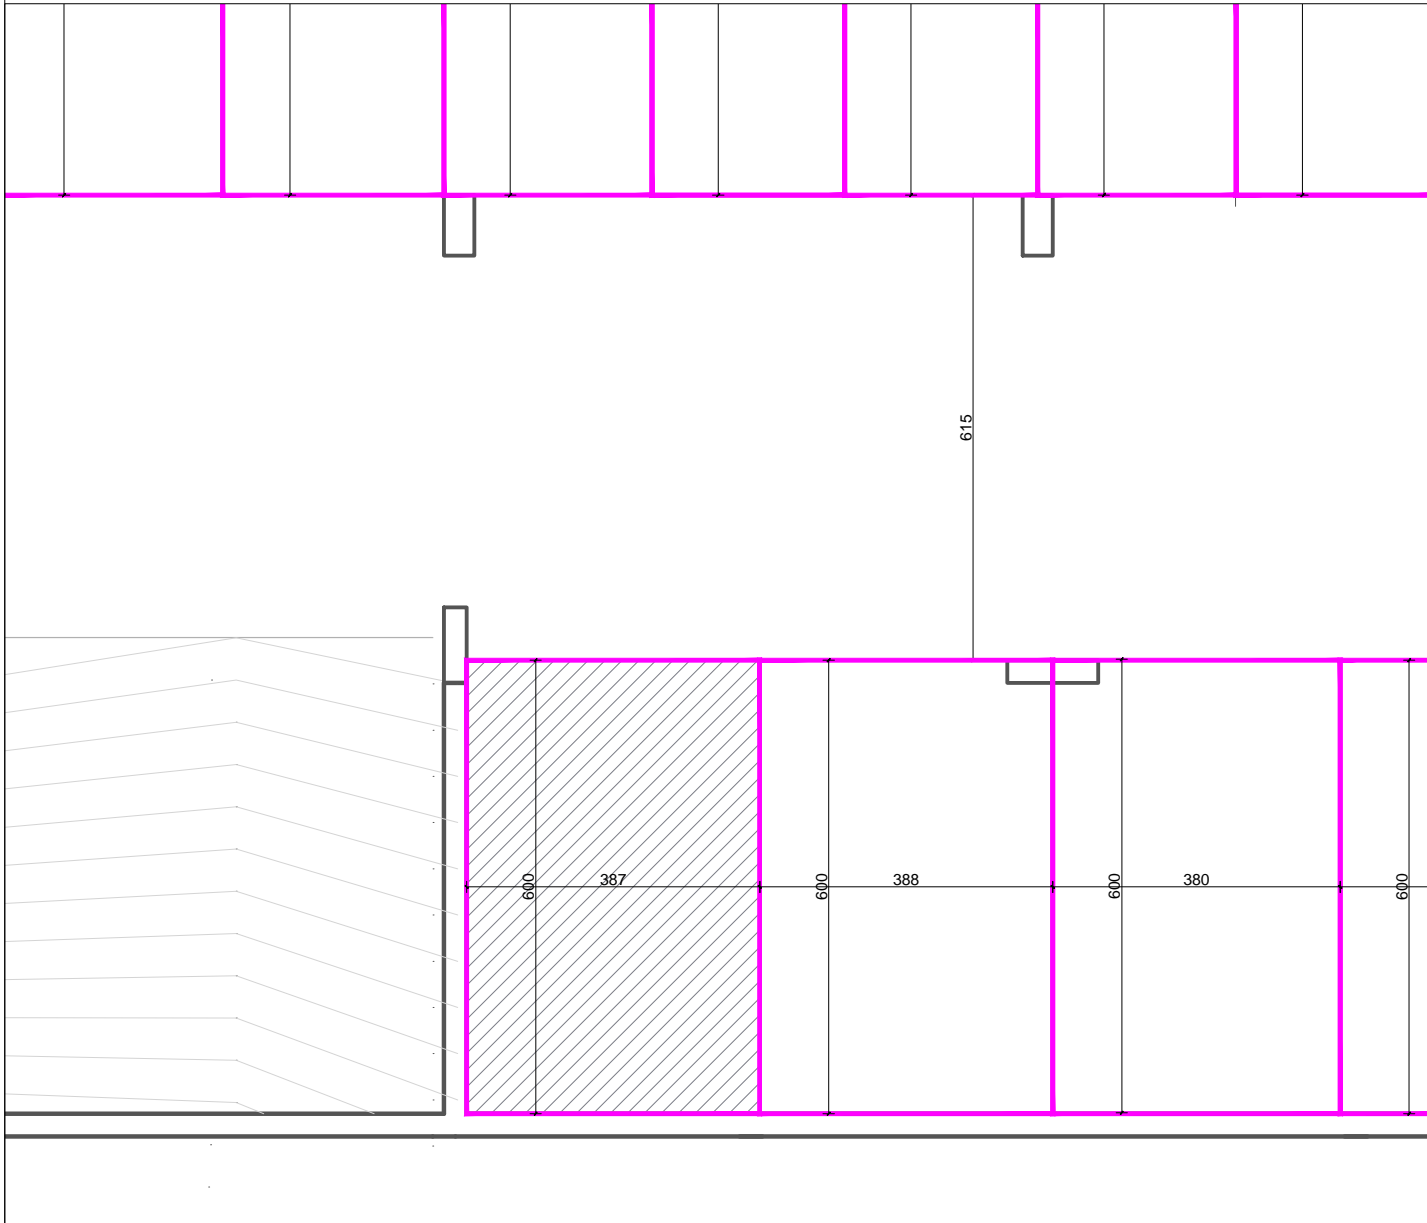

ANALIZA E SIPERFAQEVE

VENDPARKIM 10,KATI -2, SEKSIONI D

| | |
|-----------------------|--------------------|
| TIPI | VP |
| SIPERFAQE VENDPARKIMI | 23.2M ² |

OBJEKTI

BANESE ME 3 KATE DHE 2 KAT NEN TOKE NE L."UJE I FTOHTE",VLORE

VENDPARKIM 10 KATI -2 SEKSIONI D

INVESTITOR

"HEL-PET" shpk

VP