



PLANIMETRIA SH 1: 100

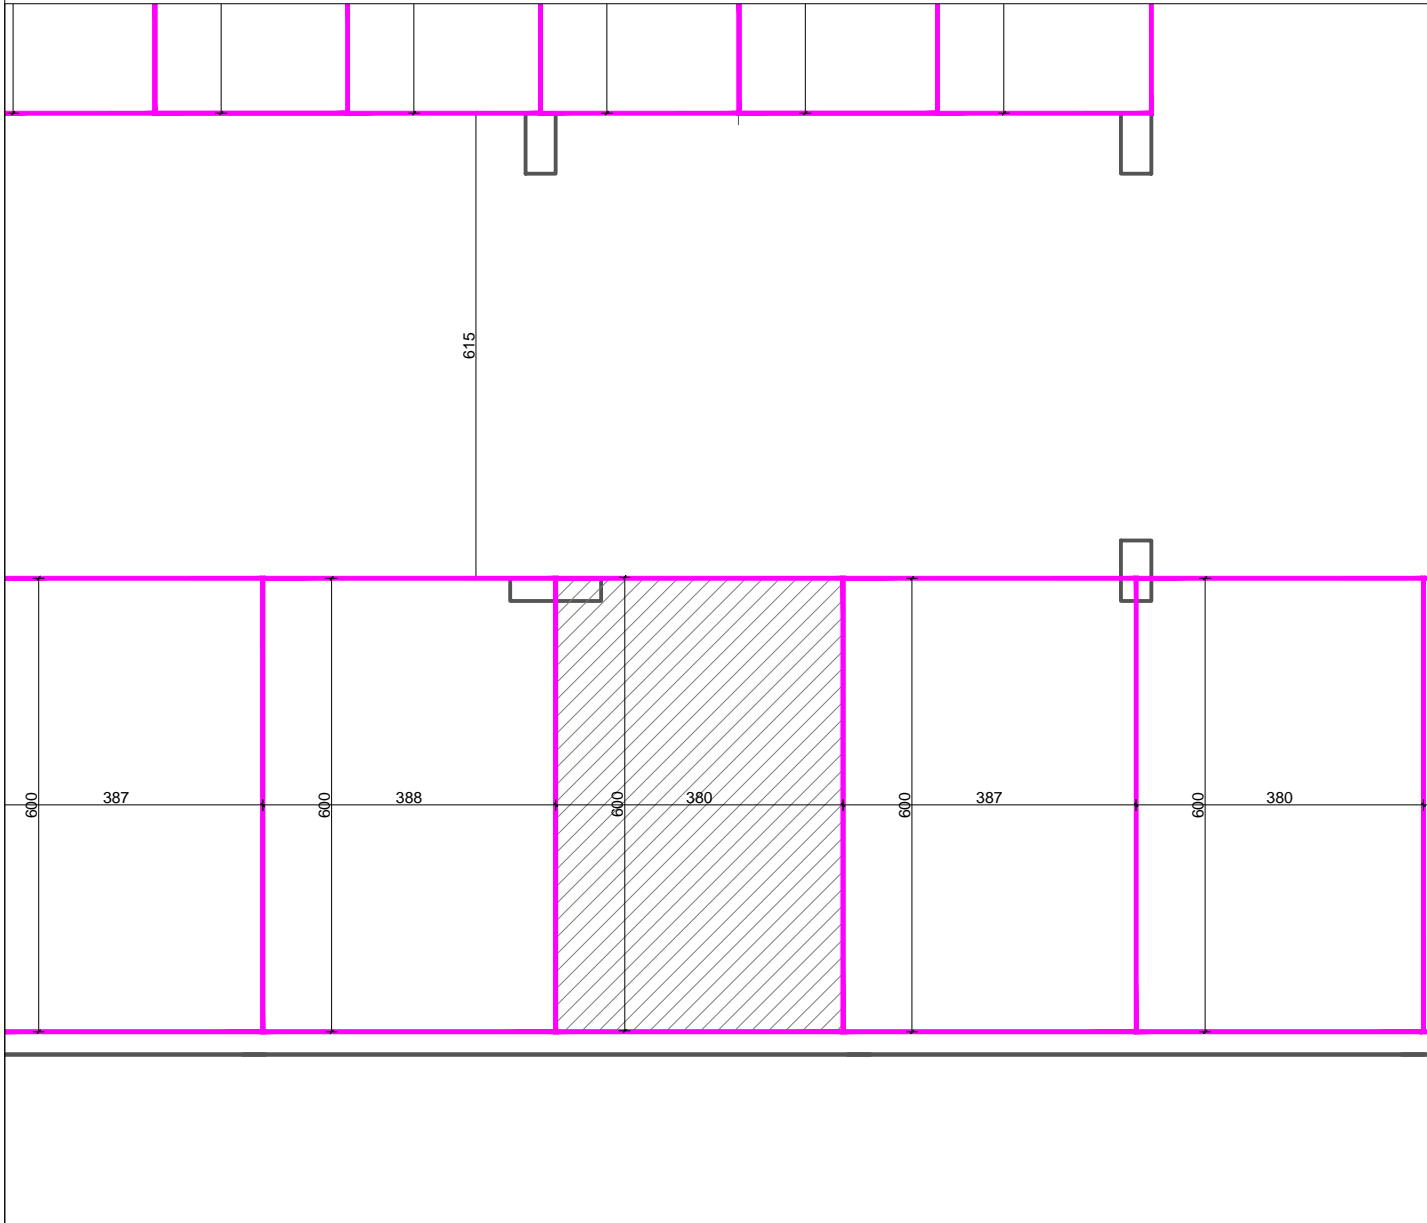

PLANI I VENDOSJES SH 1: 1500

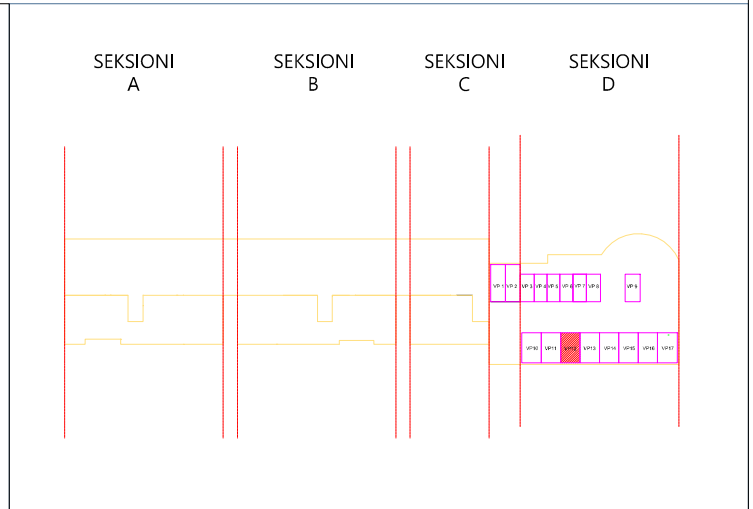

ANALIZA E SIPERFAQEVE

VENDPARKIM 12,KATI -2, SEKSIONI D	
TIPI	VP
SIPERFAQE VENDPARKIMI	22.8M ²

OBJEKTI BANESE ME 3 KATE DHE 2 KAT NEN TOKE NE L."UJE I FTOHTE",VLORE

VENDPARKIM 12 KATI -2 SEKSIONI D

INVESTITOR "HEL-PET" shpk

VP