
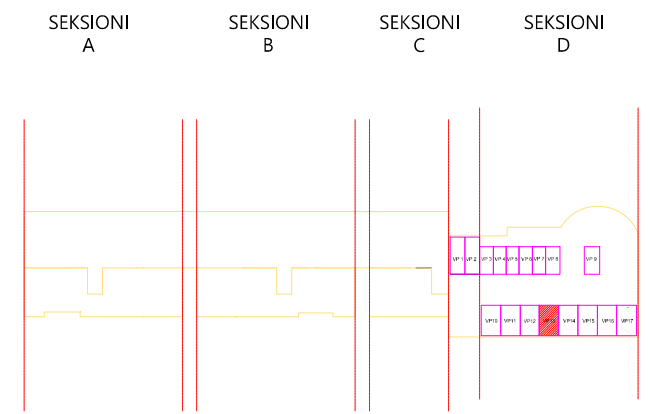


PLANIMETRIA SH 1: 100

PLANI I VENDOSJES SH 1: 1500

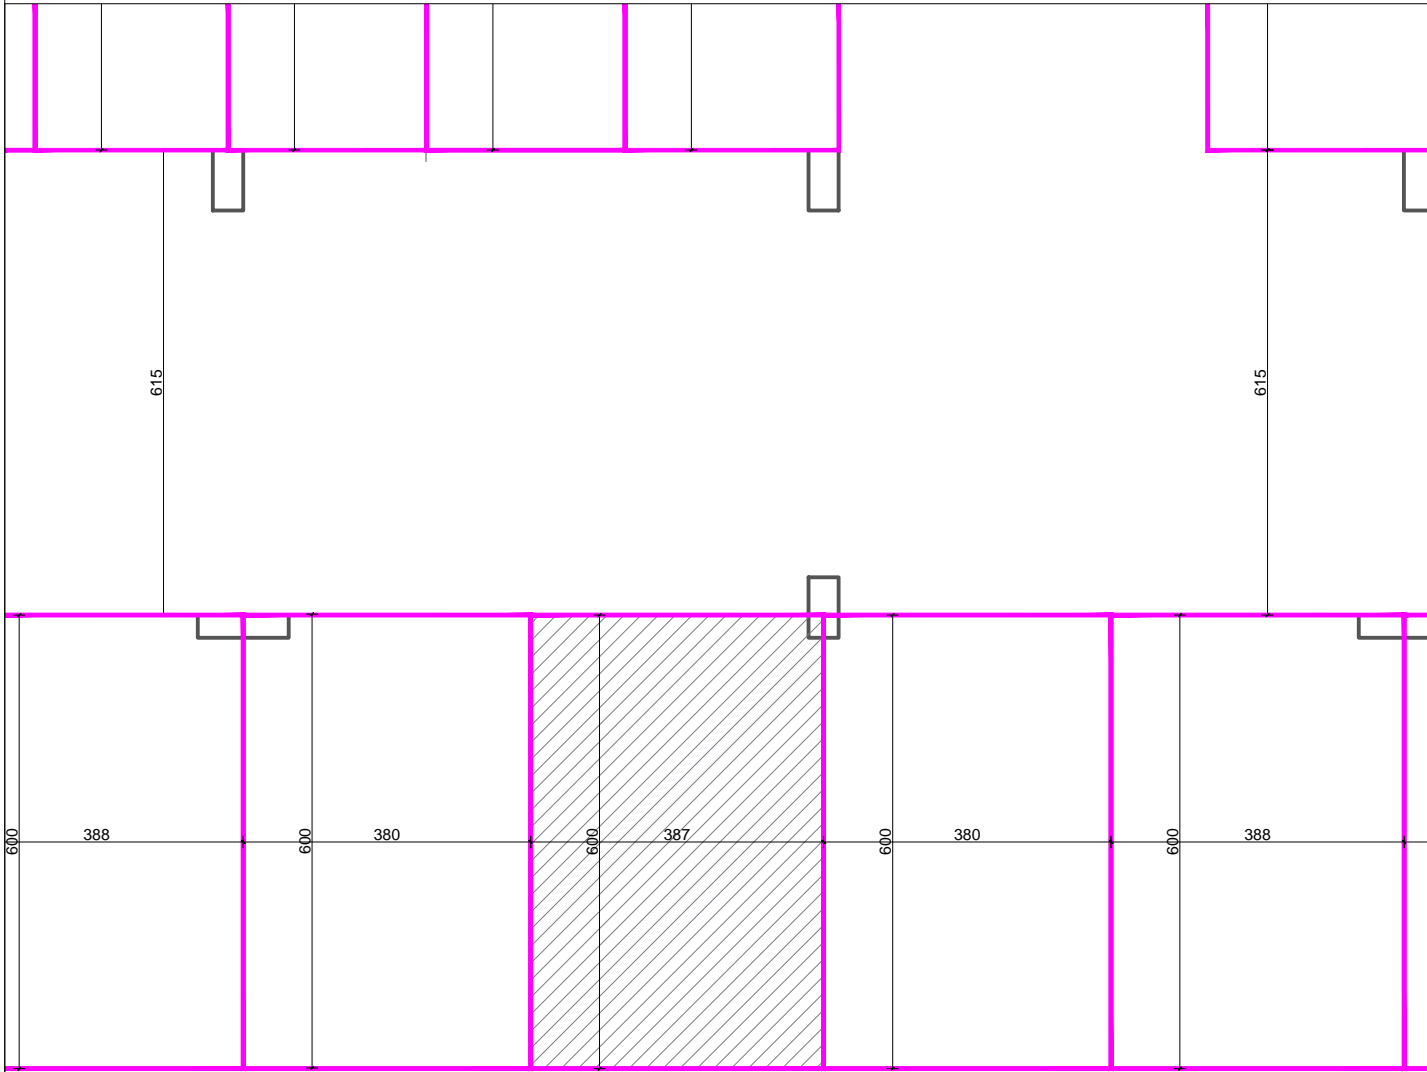

ANALIZA E SIPERFAQEVE

VENDPARKIM 13,KATI -2, SEKSIONI D

TIPI	VP
SIPERFAQE VENDPARKIMI	23.2M <sup>2</sup>

OBJEKTI

BANESE ME 3 KATE DHE 2 KAT NEN TOKE NE L."UJE I FTOHTE",VLORE

VENDPARKIM 13 KATI -2 SEKSIONI D

INVESTITOR

"HEL-PET" shpk

VP