
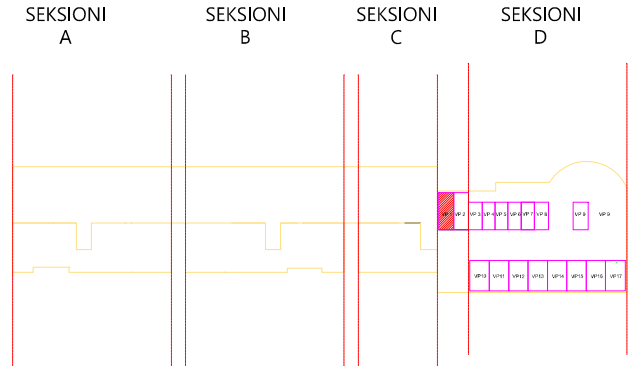


PLANIMETRIA SH 1: 100

PLANI I VENDOSJES SH 1: 1500

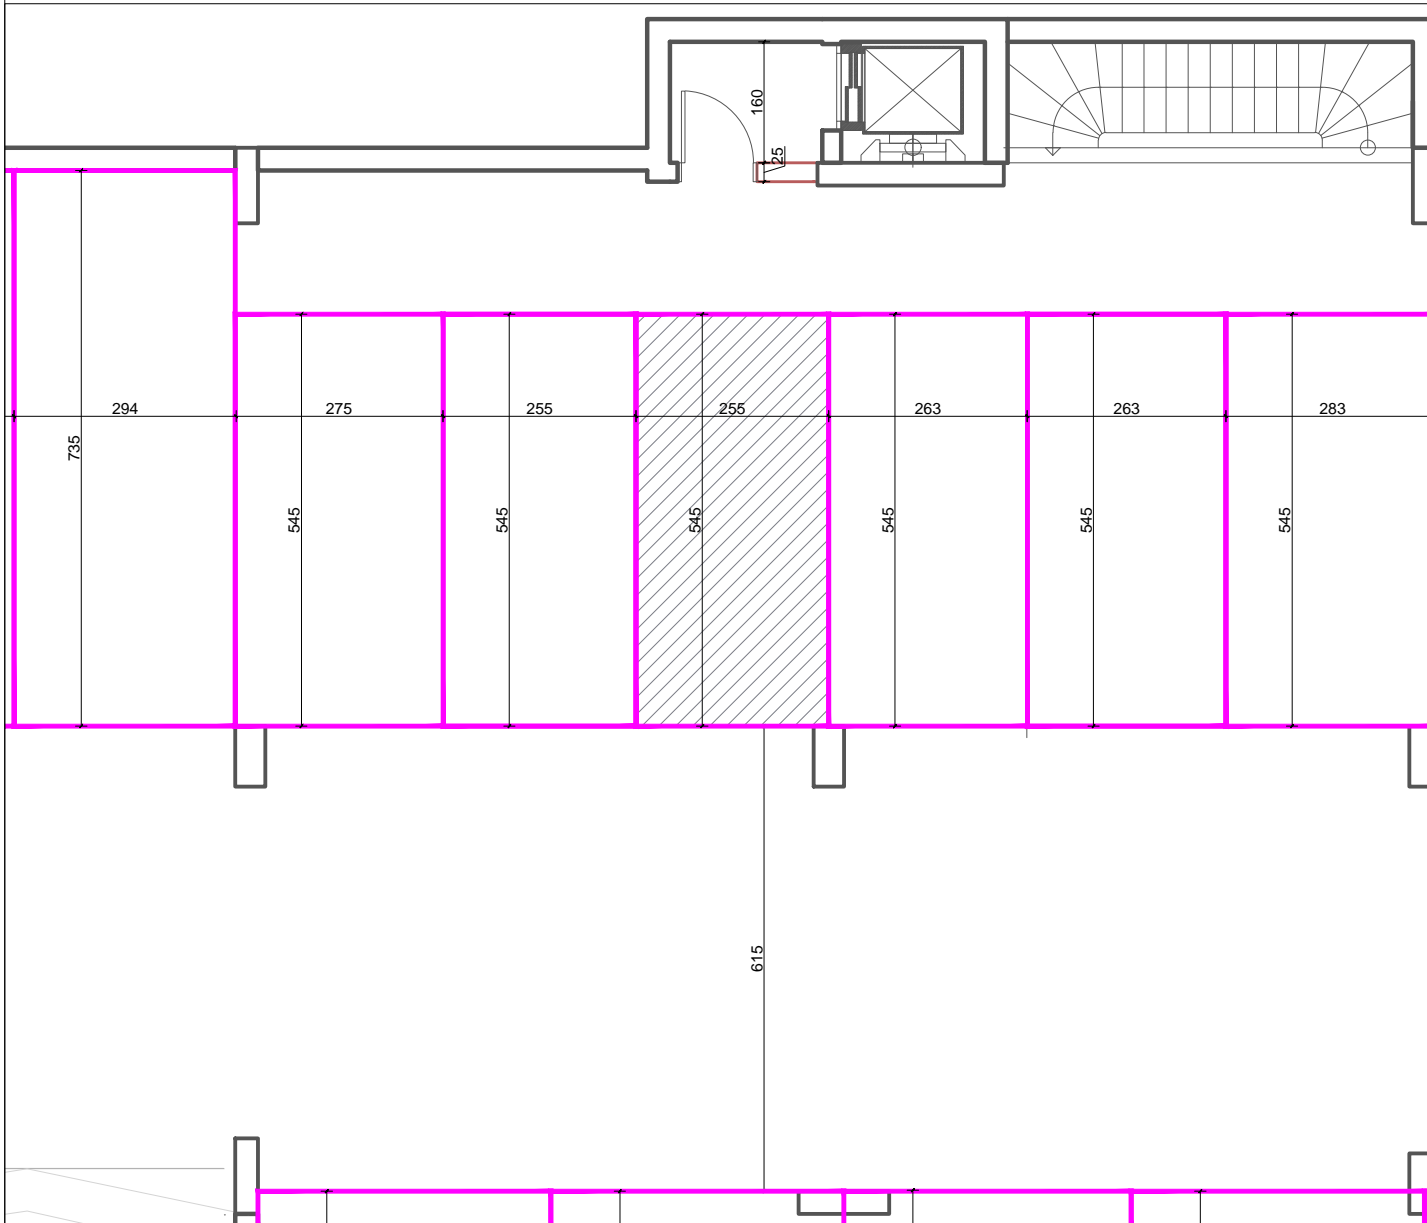

ANALIZA E SIPERFAQEVE

VENDPARKIM 5,KATI -2, SEKSIONI D	
TIPI	VP
SIPERFAQE VENDPARKIMI	13.9M ²

OBJEKTI BANESE ME 3 KATE DHE 2 KAT NEN TOKE NE L."UJE I FTOHTE",VLORE

VENDPARKIM 5 KATI -2 SEKSIONI D

INVESTITOR "HEL-PET" shpk

VP